




FRONT ELEVATION



REAR ELEVATION

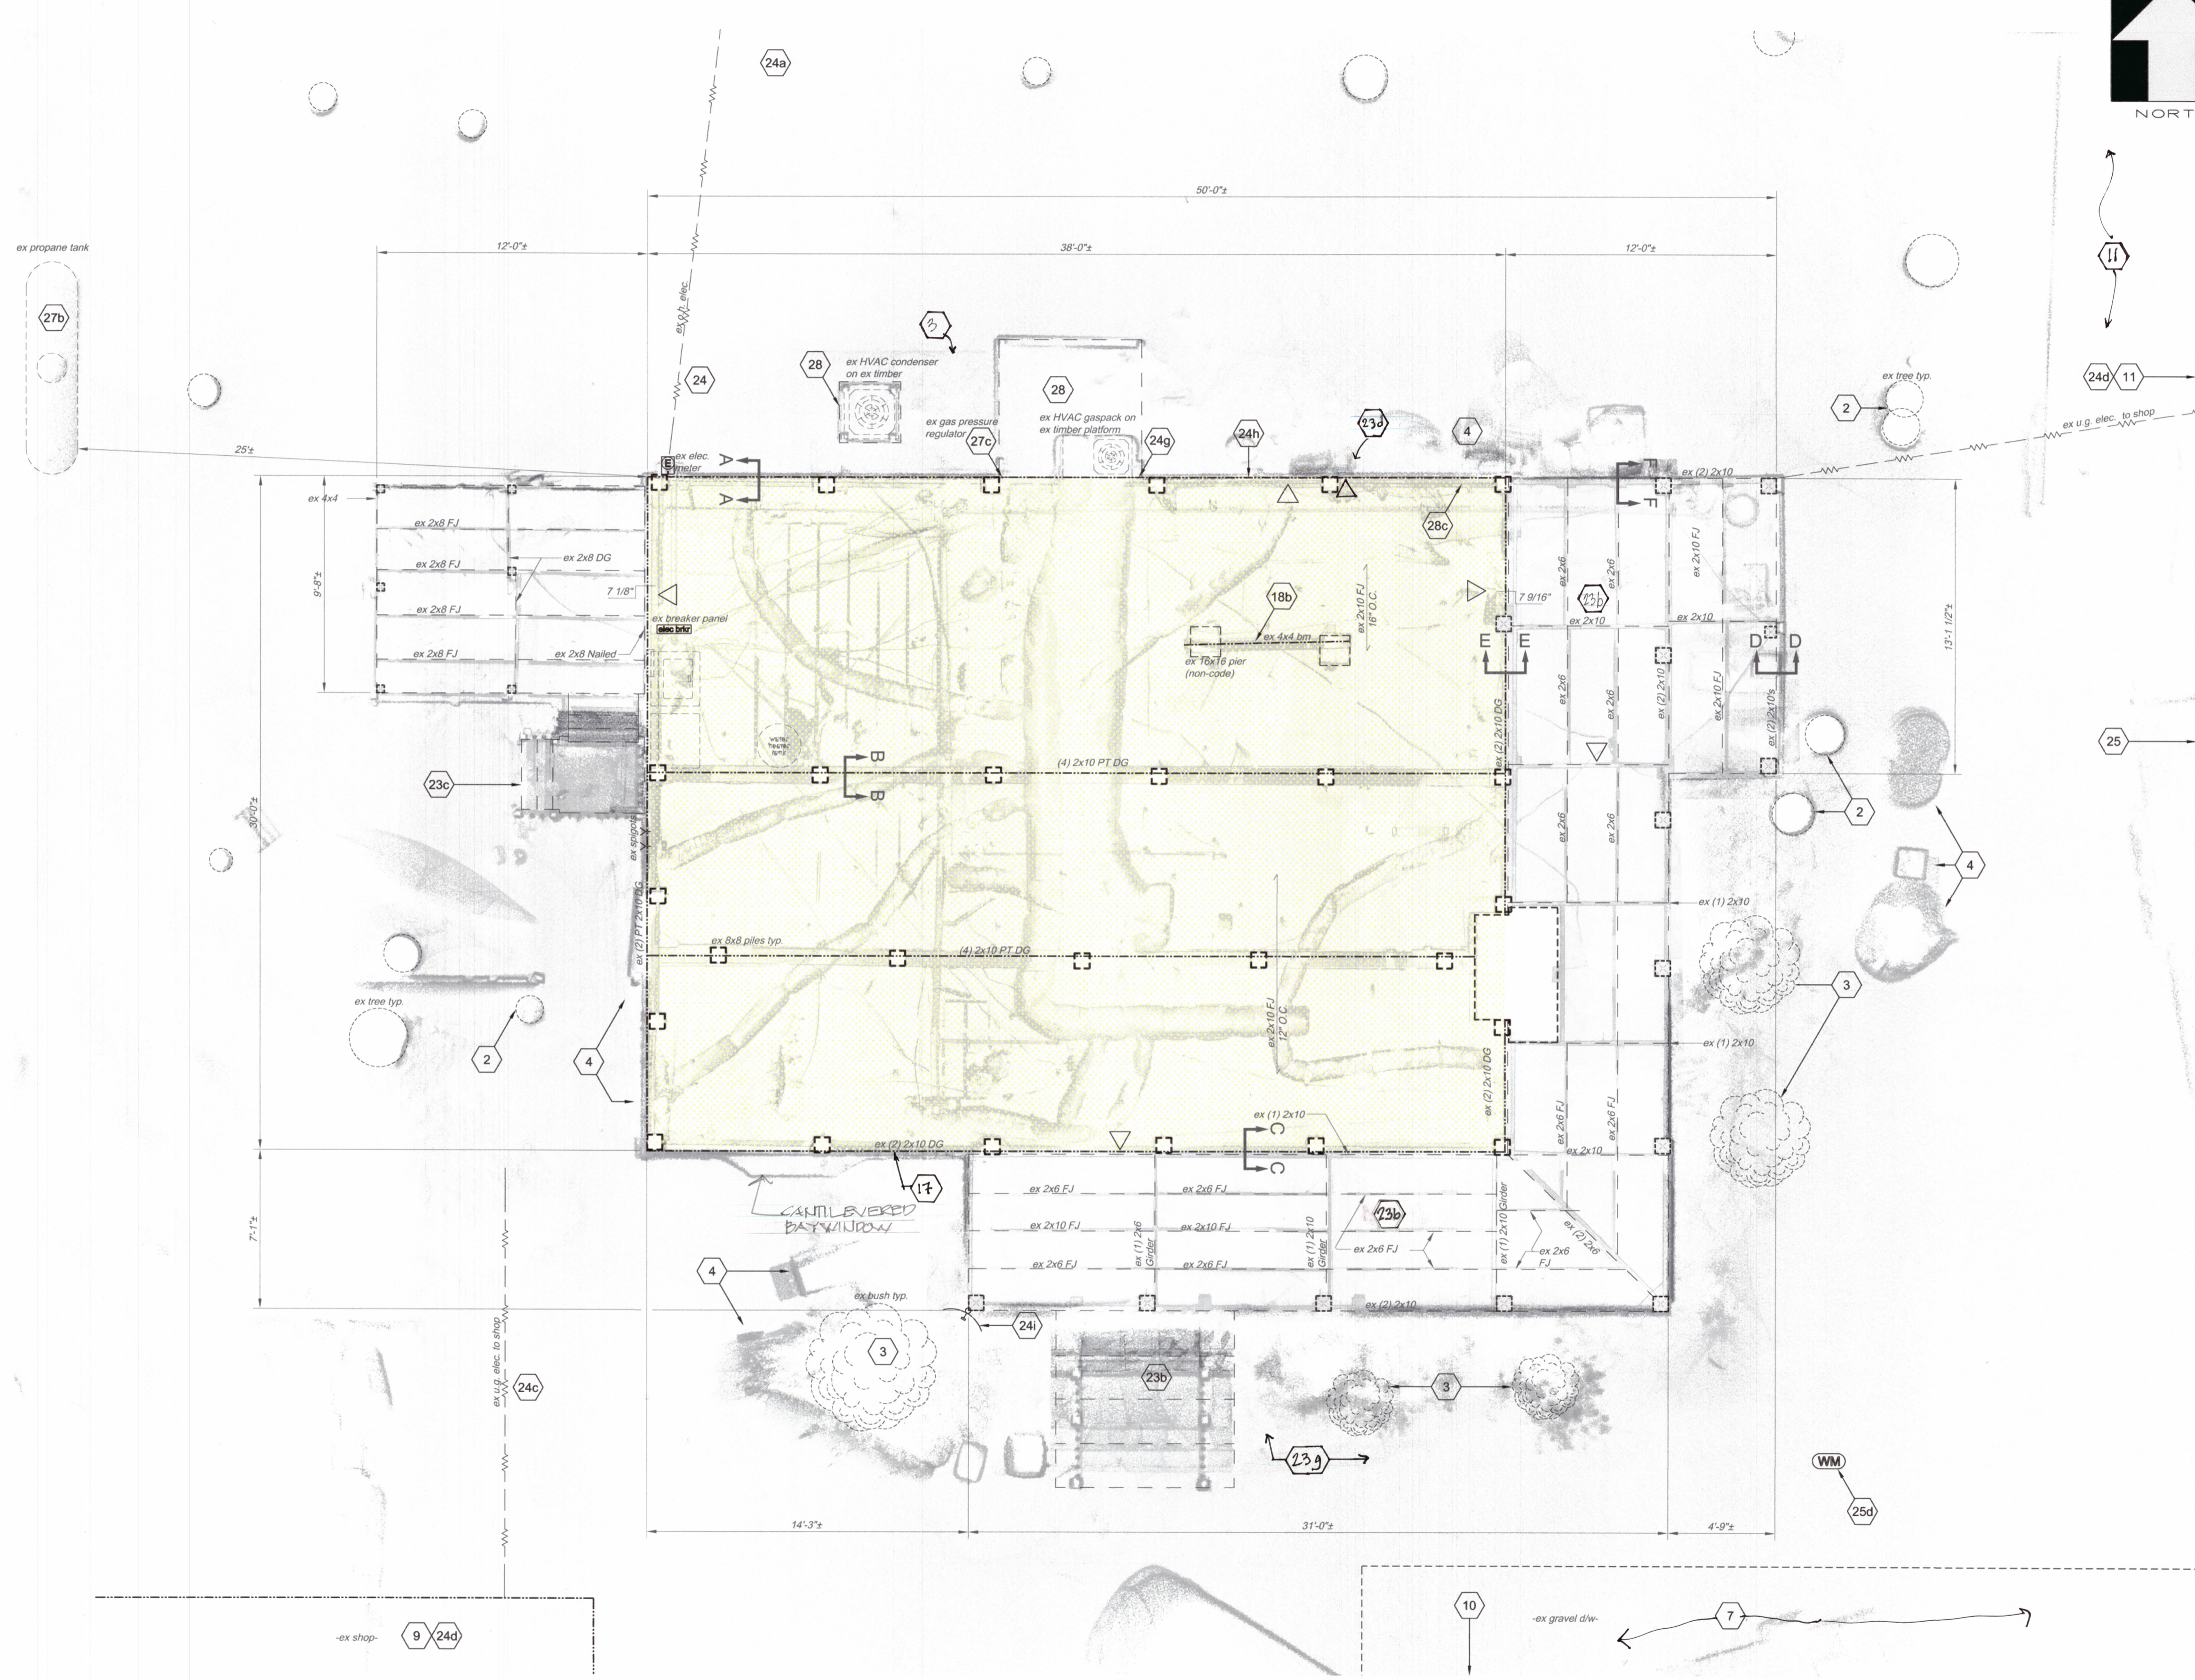


DATE:	JANUARY, 2023	DESIGN:	Bobby Joyner
SCALE:	1/4"=1'-0"	DRAWN BY:	Jacob Kendrick
REVISIONS			
NO.	DATE	DESCRIPTION	BY:



CONSULTING ENGINEERS, P.A.
 CIVIL, MUNICIPAL &
 STRUCTURAL ENGINEERS
 COMPREHENSIVE
 ENVIRONMENTAL SERVICES
 BLN = C0562

154 Roundabout Ct.
 Rocky Mount, N.C. 27804
 Phone: (252) 972-7703
 Fax: (252) 972-7638

www.applanengineers.com
 admin@applanengineers.com

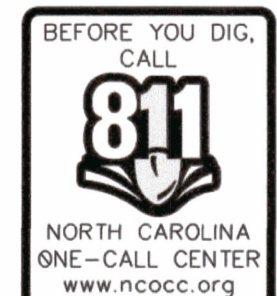

CONSTRUCTION SAFETY
 These drawings do not contain the requirements for job safety. All provisions for safety shall be the sole responsibility of the contractor.

EXISTING CONDITIONS:
 The contractor shall be responsible for reviewing all existing job conditions. Any adverse existing conditions affecting work shown on these drawings shall be brought to the attention of the engineer for possible clarification or reconciliation.

ADA AND LEGAL DISCLAIMER
 This document is not represented to comply with all requirements contained in the ADA or other laws. Engineers are not licensed to interpret laws or give advice concerning laws; the owner should have this document reviewed by his attorney to determine legal compliance.

EXISTING FOUNDATION PLAN
 SCALE: 1/4" = 1'-0"
 1,140 SF 1st FLOOR HTD
 533 SF 2nd FLOOR HTD
 342 SF FRONT TIMBER PORCH (COVERED)
 167.5 SF NE TIMBER SCREEN PORCH (COVERED)
 111 SF NW TIMBER PORCH

**EXISTING FOUNDATION PLAN
 (HC2201) 480 GERMANTOWN RD
 CITY, N.C. - GILLIAM
 Hyde County**

22-089
 D-0000
HC#2201-A