




**SECTION A-A**  
SCALE: 1 1/2" = 1'-0"

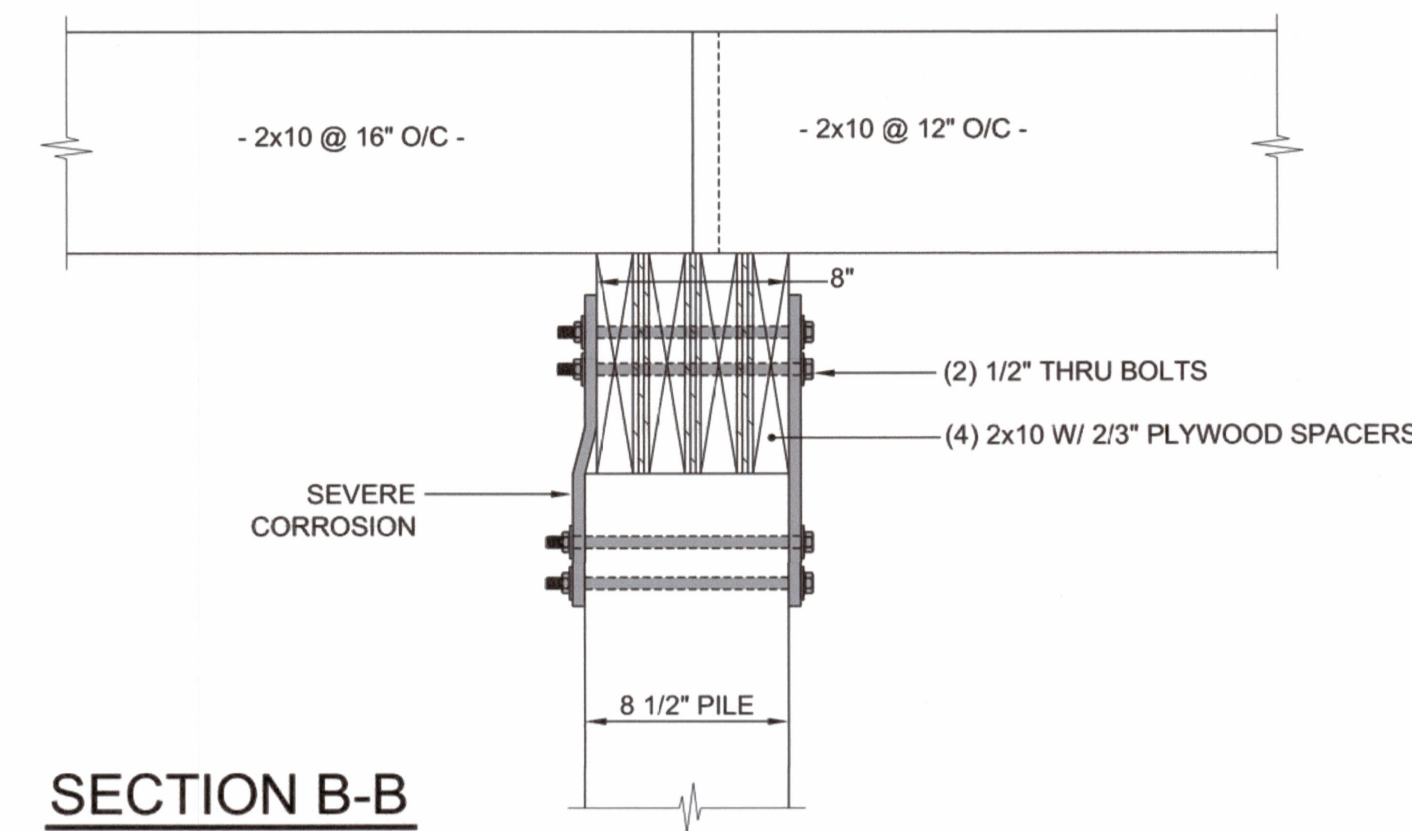

**SECTION B-B**  
SCALE: 1 1/2" = 1'-0"

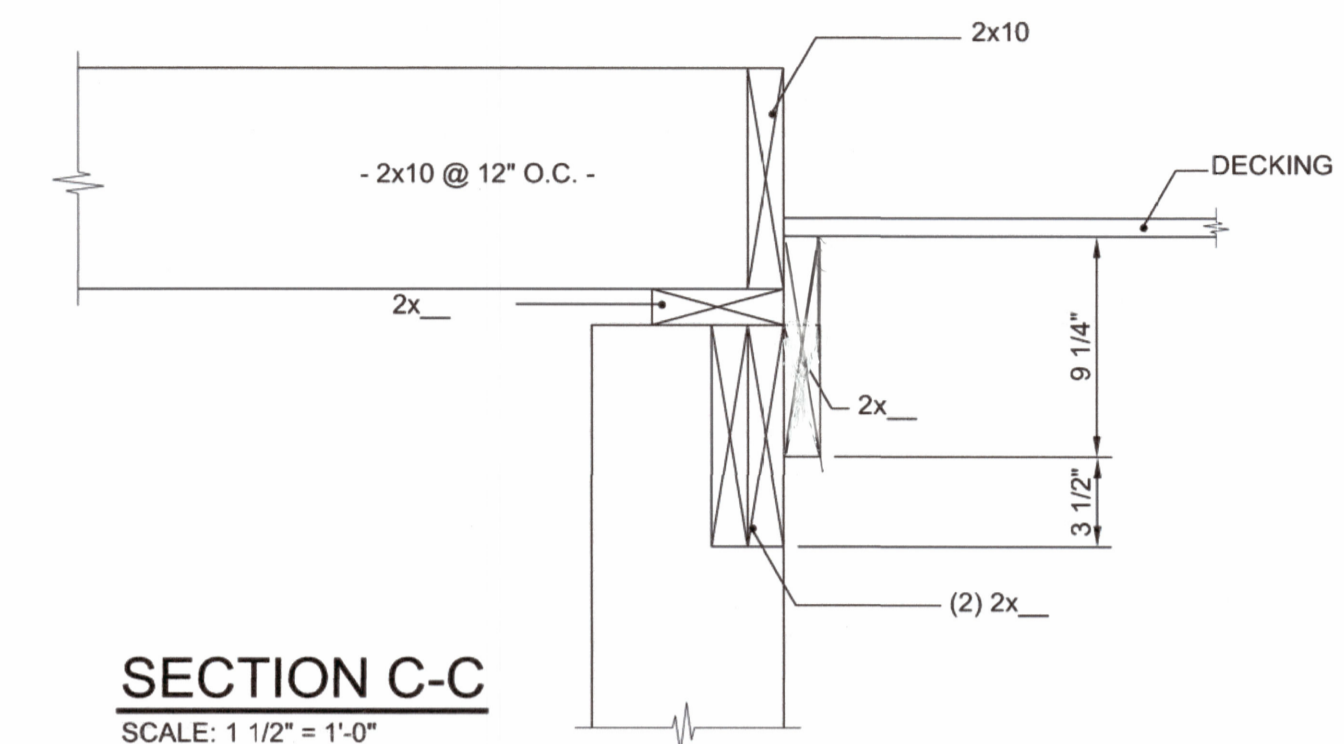


**SECTION C-C**  
SCALE: 1 1/2" = 1'-0"

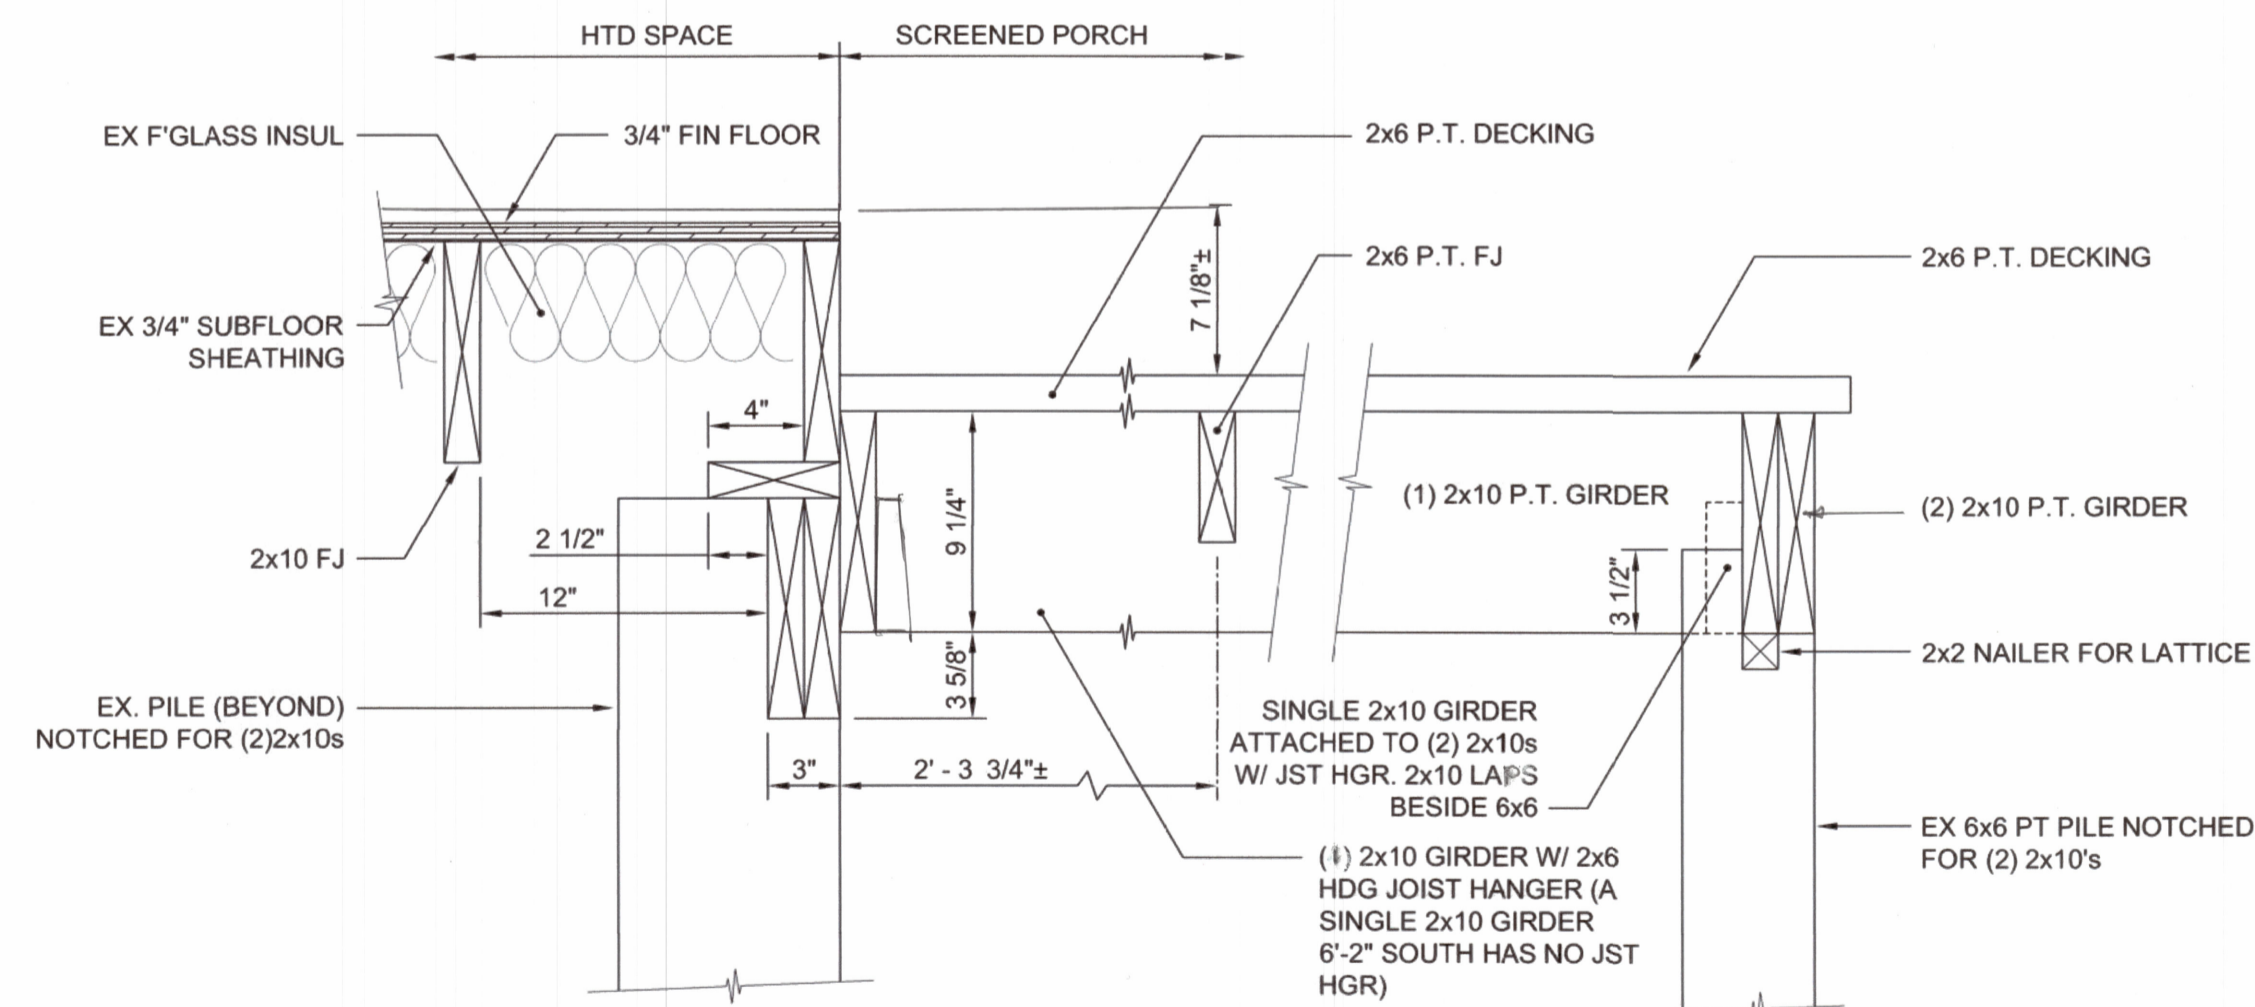

**SECTION E-E**  
SCALE: 1 1/2" = 1'-0"

**SECTION D-D**  
SCALE: 1 1/2" = 1'-0"

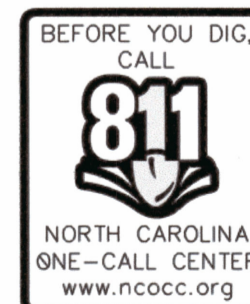

**CONSTRUCTION SAFETY**  
These drawings do not contain the requirements for job safety. All provisions for safety shall be the sole responsibility of the contractor.

**EXISTING CONDITIONS:**  
The contractor shall be responsible for reviewing all existing job conditions. Any adverse existing conditions affecting work shown on these drawings shall be brought to the attention of the engineer for possible clarification or reconciliation.

**ADA AND LEGAL DISCLAIMER**  
This document is not represented to comply with all requirements contained in the ADA or other laws. Engineers are not licensed to interpret laws or give advice concerning laws, the owner should have this document reviewed by his attorney to determine legal compliance.

DATE:	JANUARY, 2023	DESIGNER:	Bobby Joyner
DRAWN BY:	Jacob Kendrick	CHECKED BY:	
NO.:		DATE:	
BY:		DATE:	
DESCRIPTION:			



CONSULTING ENGINEERS, P.A.  
CIVIL, MUNICIPAL &  
STRUCTURAL ENGINEERS  
COMPREHENSIVE  
ENVIRONMENTAL SERVICES  
BLN = C0562

154 Roundabout Ct.  
Rocky Mount, N.C. 27804  
Phone: (252) 972-7703  
Fax: (252) 972-7638

www.applanengineers.com  
admin@applanengineers.com

Final Drawings  
Review Purposes ONLY



**EXISTING DETAILS**  
**(HC2201) 480 GERMANTOWN RD**  
**CITY, N.C. - GILLIAM**  
**Hyde County**

22-089  
D-0000  
**HC#2201-B**