




S-36 DECK BAND FLASHING DETAIL
NOT TO SCALE DATE: 7-31-18
Details Developed By APPLAN Consulting Engineers

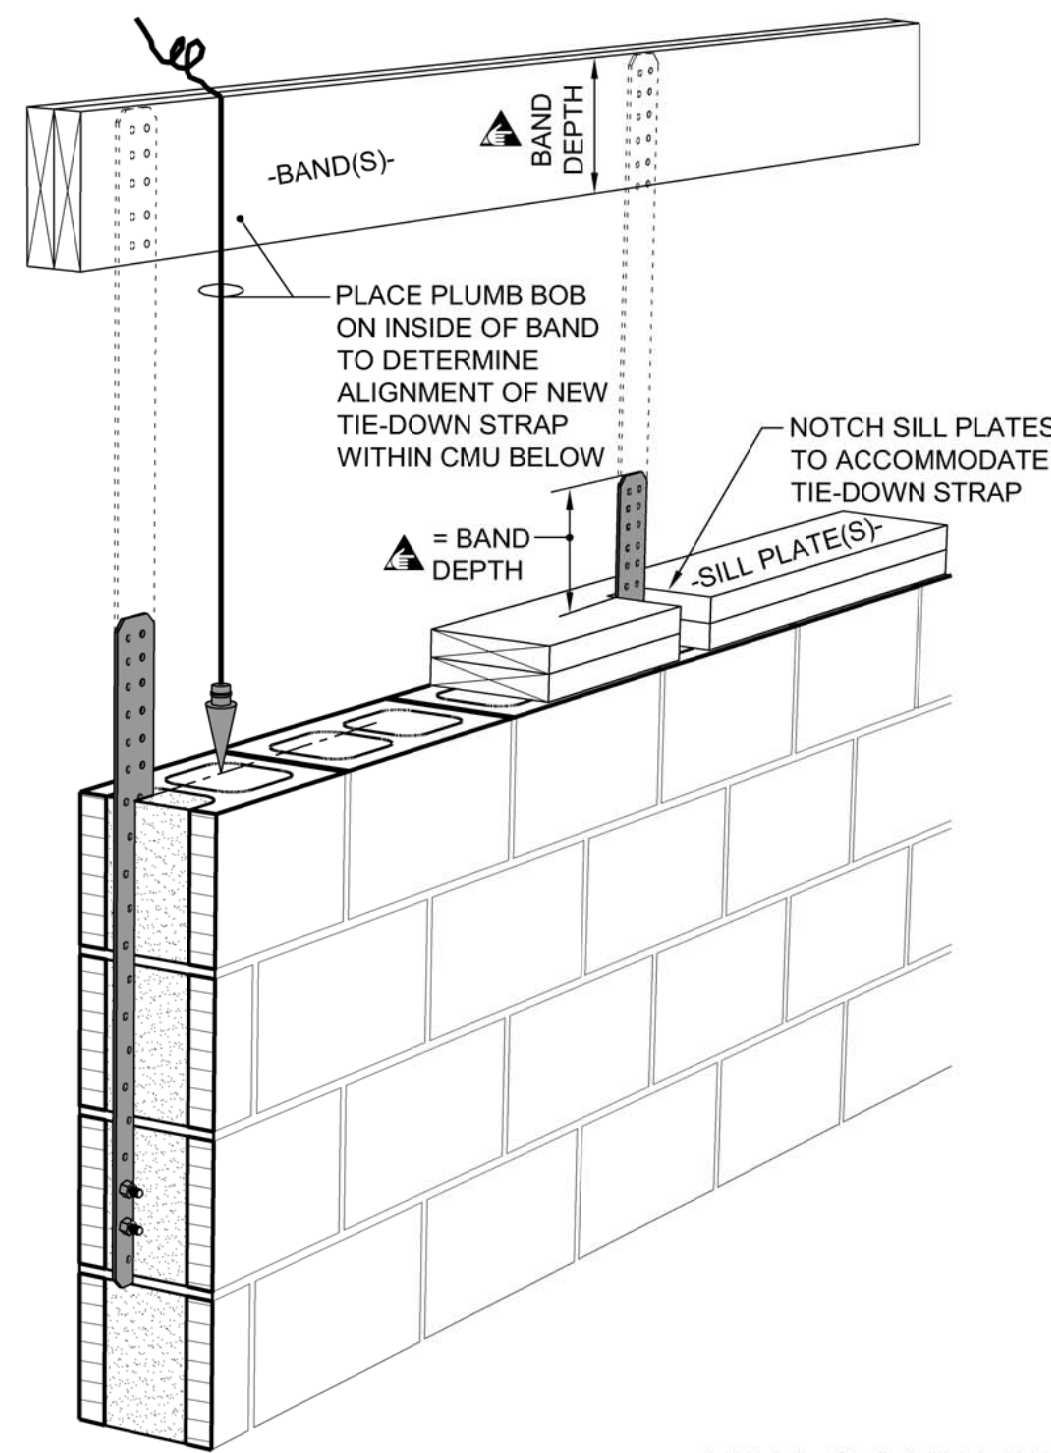



ACCEPTABLE STRAPPING CONFIGURATIONS

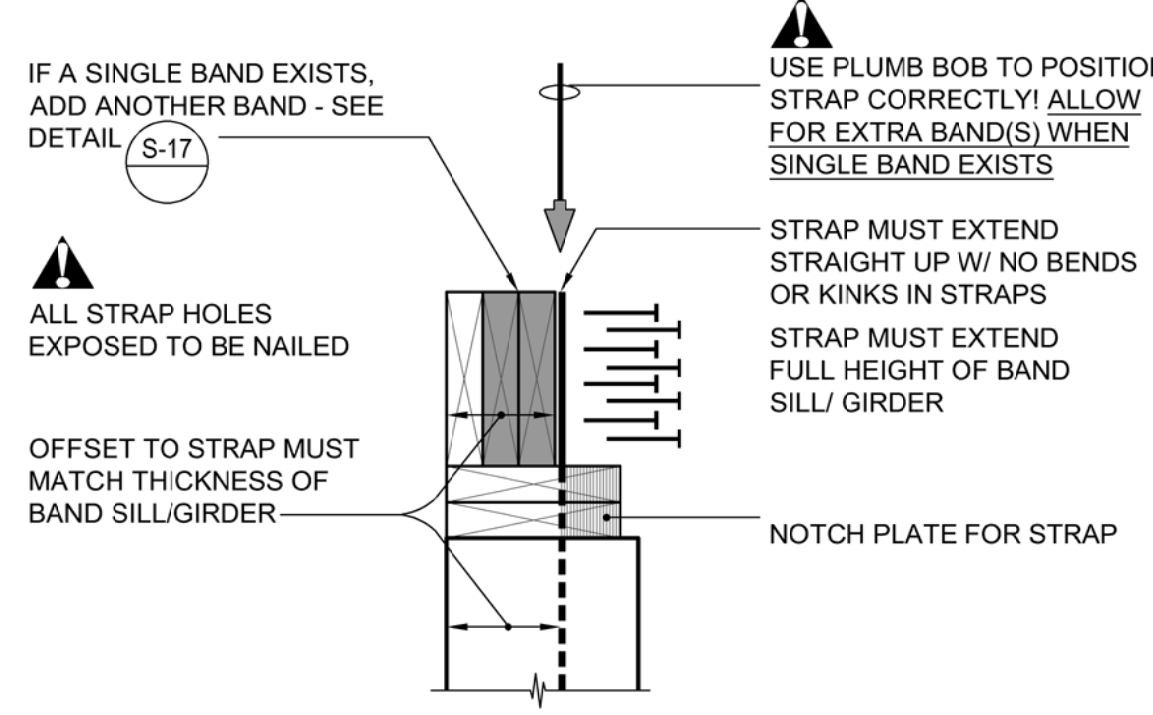

UNACCEPTABLE STRAPPING CONFIGURATIONS

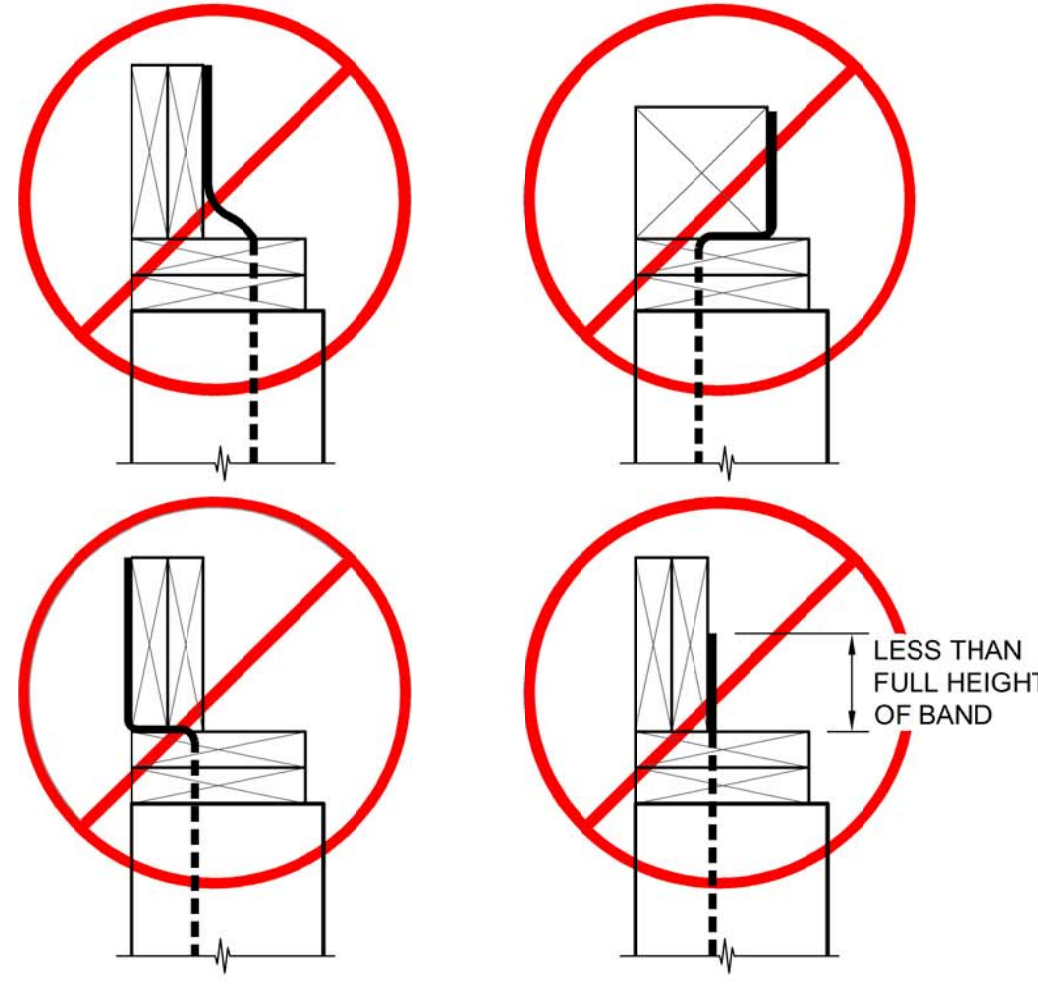


ACCEPTABLE STRAPPING CONFIGURATIONS

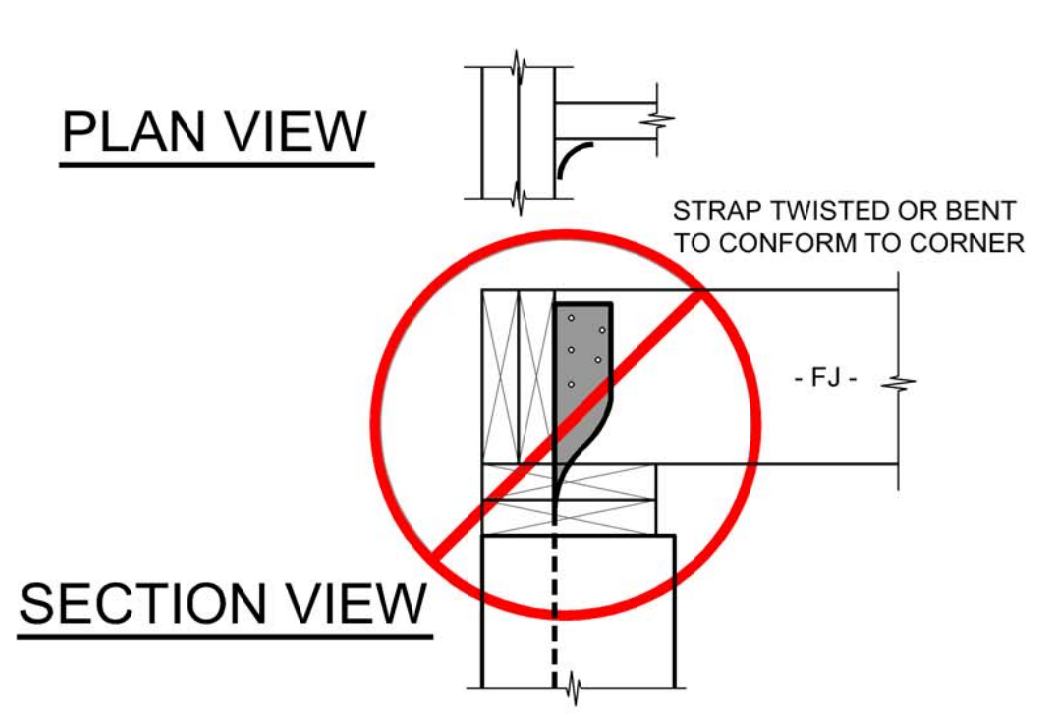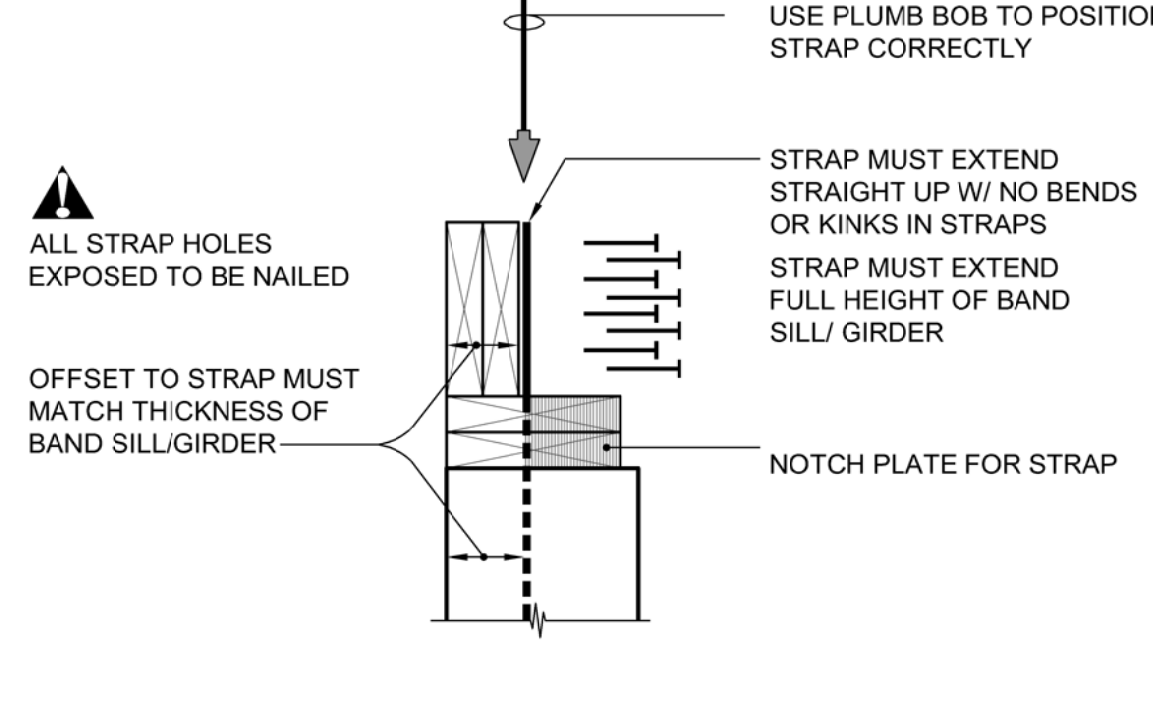

S-37 TIE-DOWN STRAPPING CONFIGURATIONS
NOT TO SCALE DATE: 7-31-18
Details Developed By APPLAN Consulting Engineers

SUPPORT DETAILS	
S-17	SINGLE BAND ATTACHMENT TO CMU FOUNDATION

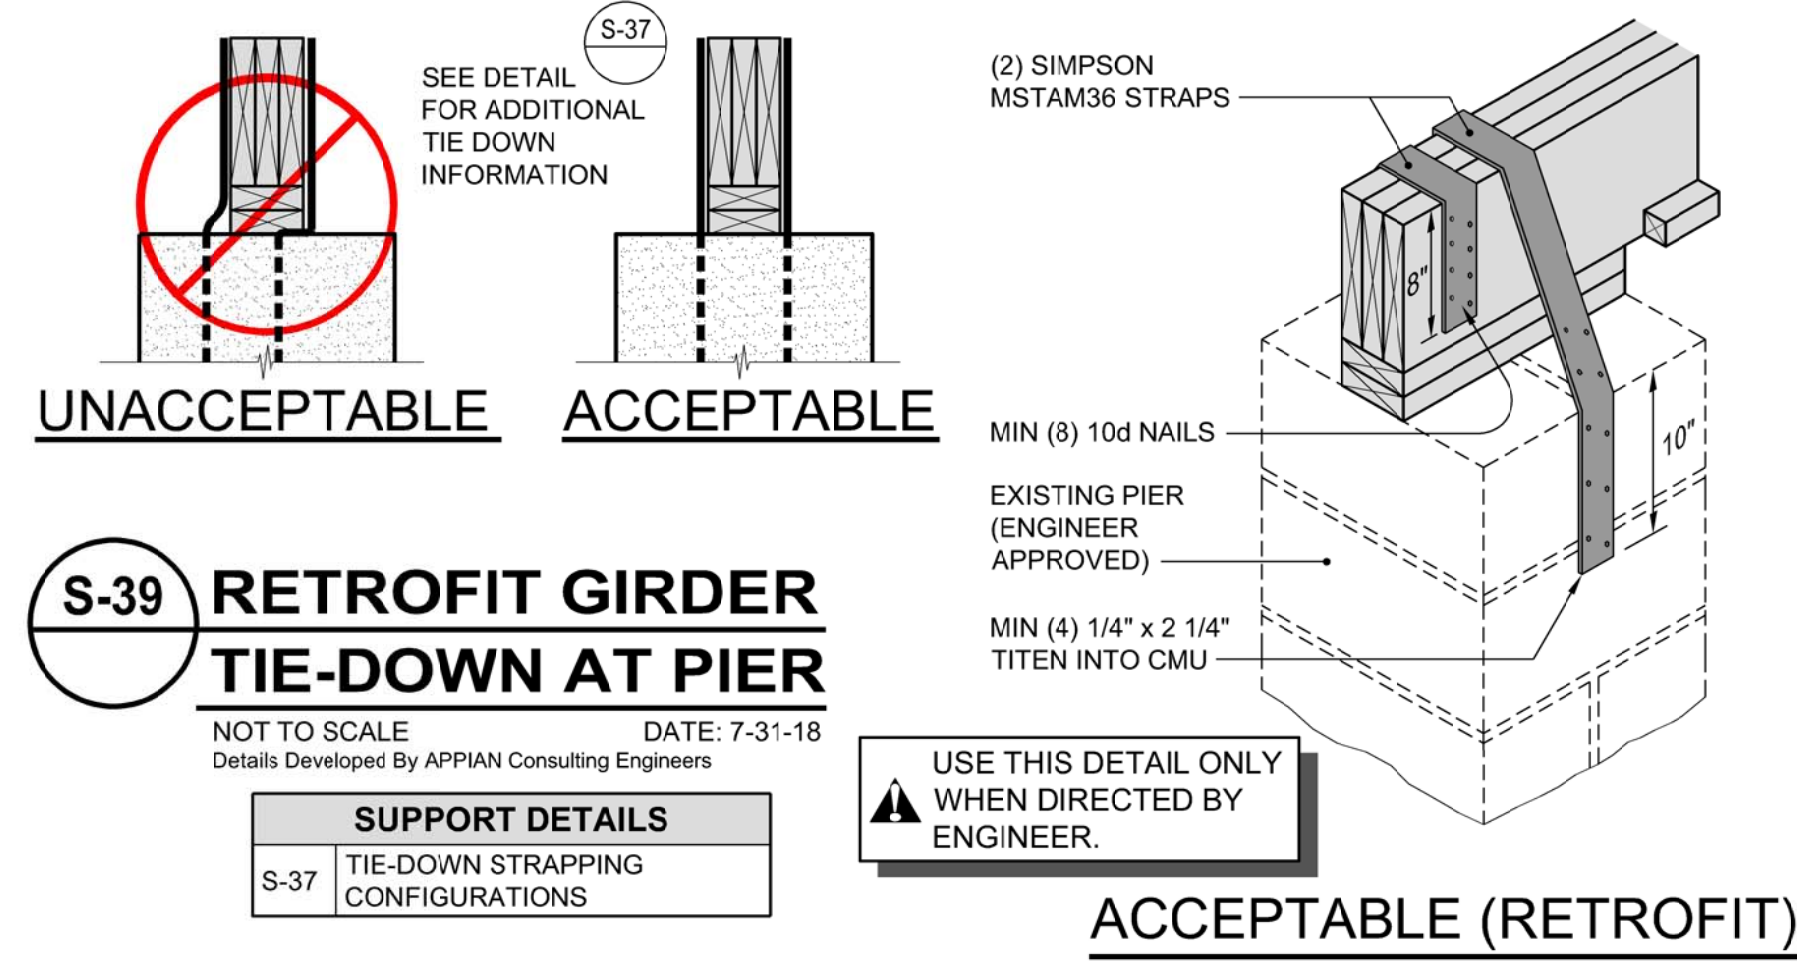

S-39 RETROFIT GIRDER TIE-DOWN AT PIER
NOT TO SCALE DATE: 7-31-18
Details Developed By APPLAN Consulting Engineers

SUPPORT DETAILS	
S-37	TIE-DOWN STRAPPING CONFIGURATIONS

USE THIS DETAIL ONLY WHEN DIRECTED BY ENGINEER.

ACCEPTABLE (RETROFIT)


NO.	DATE	AS NOTED	REV. SCALE	DESCRIPTION
1	NOVEMBER, 2022	N/A		REVISIONS

Applan
CONSULTING ENGINEERS, P.A.
CIVIL, MUNICIPAL & STRUCTURAL ENGINEERS
COMPREHENSIVE ENVIRONMENTAL SERVICES
BLN = C0562
154 Roundabout Ct.
Rocky Mount, N.C. 27804
Phone: (252) 972-7703
Fax: (252) 972-7638
www.applanengineers.com
admin@applanengineers.com


Final Drawings
Review Purposes ONLY
SEAL 8421
BOBBY L. JOYNER
03/06/2023

STANDARD DETAILS For Hyde County N.C. Flood Mitigation Assistance Grant 5161-004


22-089
D-0000
D-6

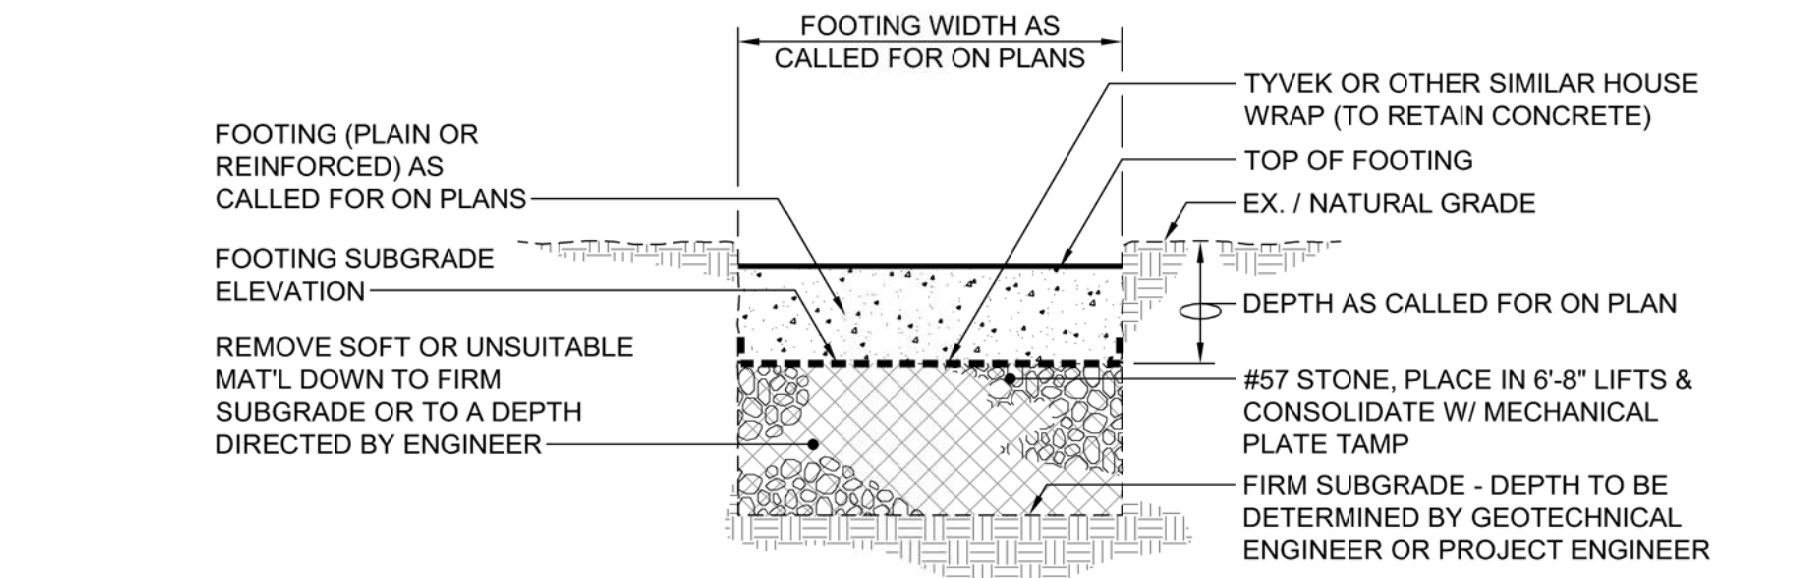

A-A FOOTING TRENCH CROSS SECTION

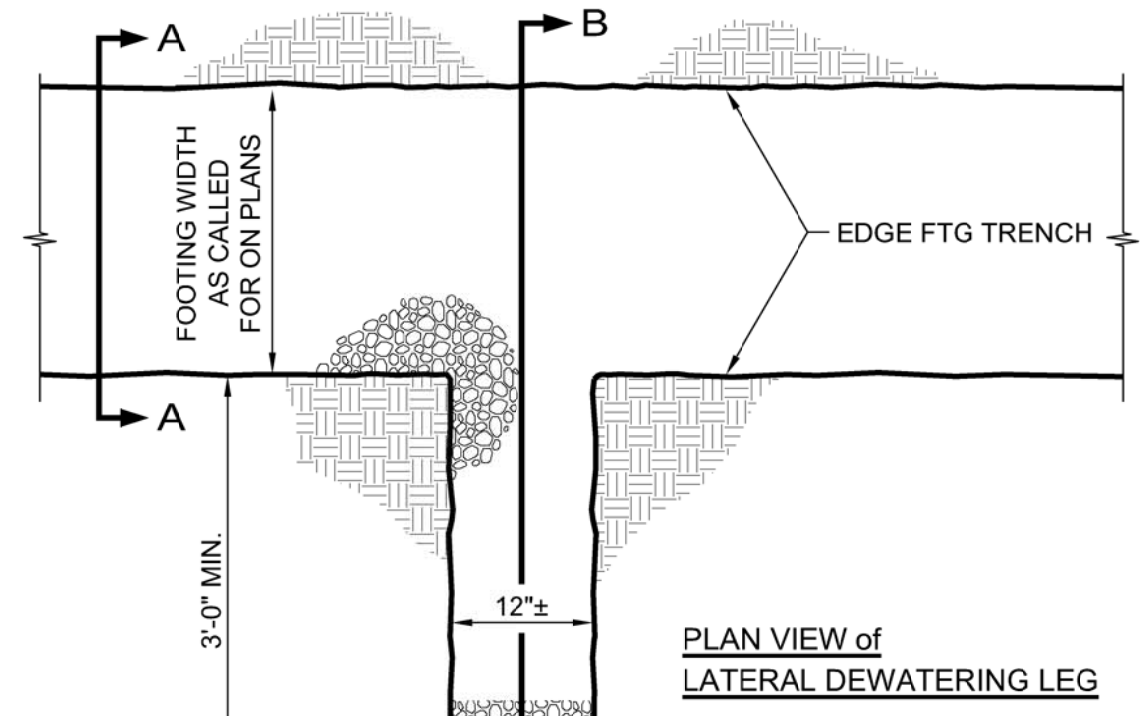

PLAN VIEW of LATERAL DEWATERING LEG

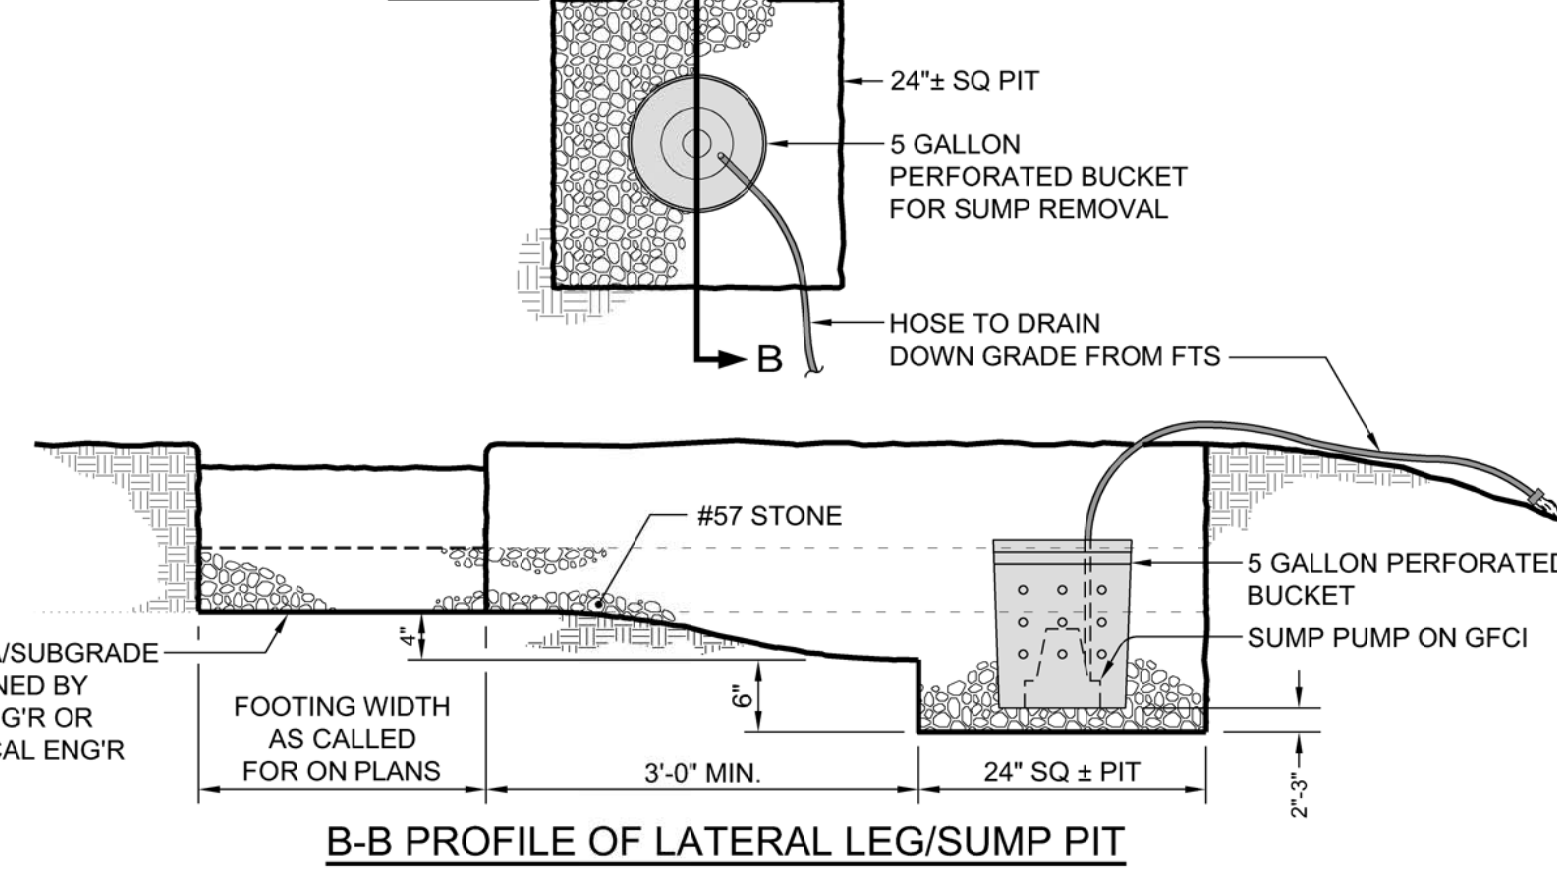

B-B PROFILE OF LATERAL LEG/SUMP PIT

S-38 IMPROVING A WEAK FOOTING SUBGRADE
NOT TO SCALE DATE: 6-15-16
Details Developed By APPLAN Consulting Engineers