


Hyde County, N.C.

Flood Mitigation Assistance Grant




5161-004

J.N. 22089 - Hyde County, N.C. FMAG 5161-004

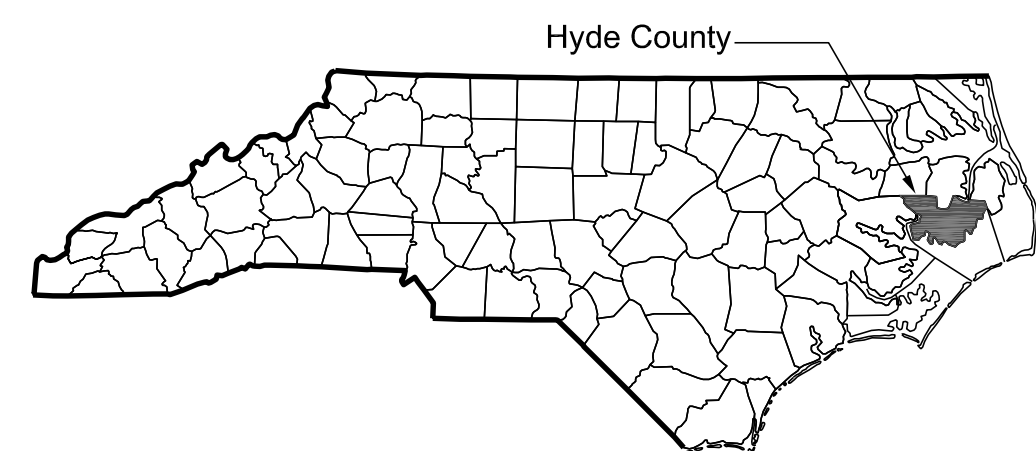

Elevation Summary by Participant							
Number	Participant	BFE	Existing FFE	Lowest Adj Grade	Target Post Elev FFE	Ducts in CS?	
HC#2201	GILLIAM	5.0	6.5	2.3	12.5	YES	
FMAG 5161-004	HC#2202	DALE	5.0	6.4	2.9	11.5	YES
	HC#2204	GREEN	4.0	5.7	3.0	11.5	YES

INDEX - CONTRACT #1		
MAP #	OWNER:	SHEET / PAGE #
HC#2201	James Gilliam 480 Germantown Rd. Scranton, NC 27875	HC#2201-A EXISTING FOUNDATION PLAN
		HC#2201-B EXISTING DETAILS
		HC#2201-C PROPOSED FOUNDATION PLAN
		HC#2201-D CONSTRUCTION NOTES
		HC#2201-E CONSTRUCTION DETAILS
		HC#2201-F CONSTRUCTION DETAILS
HC#2202	Kaitlyn Dale 617 Crabtree Rd. Belhaven, NC 27810	HC#2202-A EXISTING FOUNDATION PLAN
		HC#2202-B PROPOSED FOUNDATION PLAN
		HC#2202-C FOUNDATION KEY NOTES
		HC#2202-D CONSTRUCTION DETAILS
		HC#2202-E CONSTRUCTION DETAILS
HC#2204	Jeff Green 8710 NC HWY 45 Belhaven, NC 27810	HC#2204-A EXISTING FOUNDATION PLAN
		HC#2204-B PROPOSED FOUNDATION PLAN
		HC#2204-C FOUNDATION KEY NOTES
		HC#2204-D CONSTRUCTION DETAILS
ADD'L STANDARD SHEETS		
	D-1 Thru D-10	STANDARD DETAILS
	OH-1	STANDARD OCEAN HAZARD DETAILS
	P-1 Thru P-3	STANDARD PORCH DETAILS
	N-1 Thru N-5	STD. GENERAL & SPECIFICATIONS NOTES

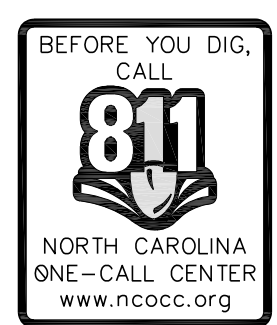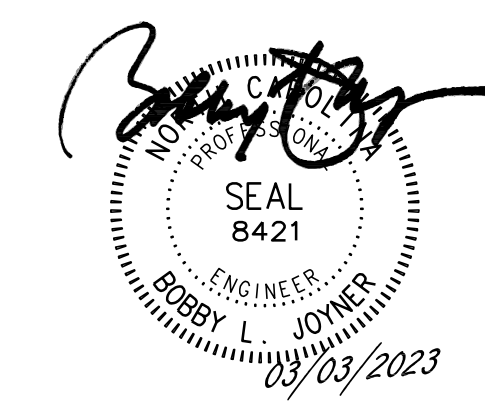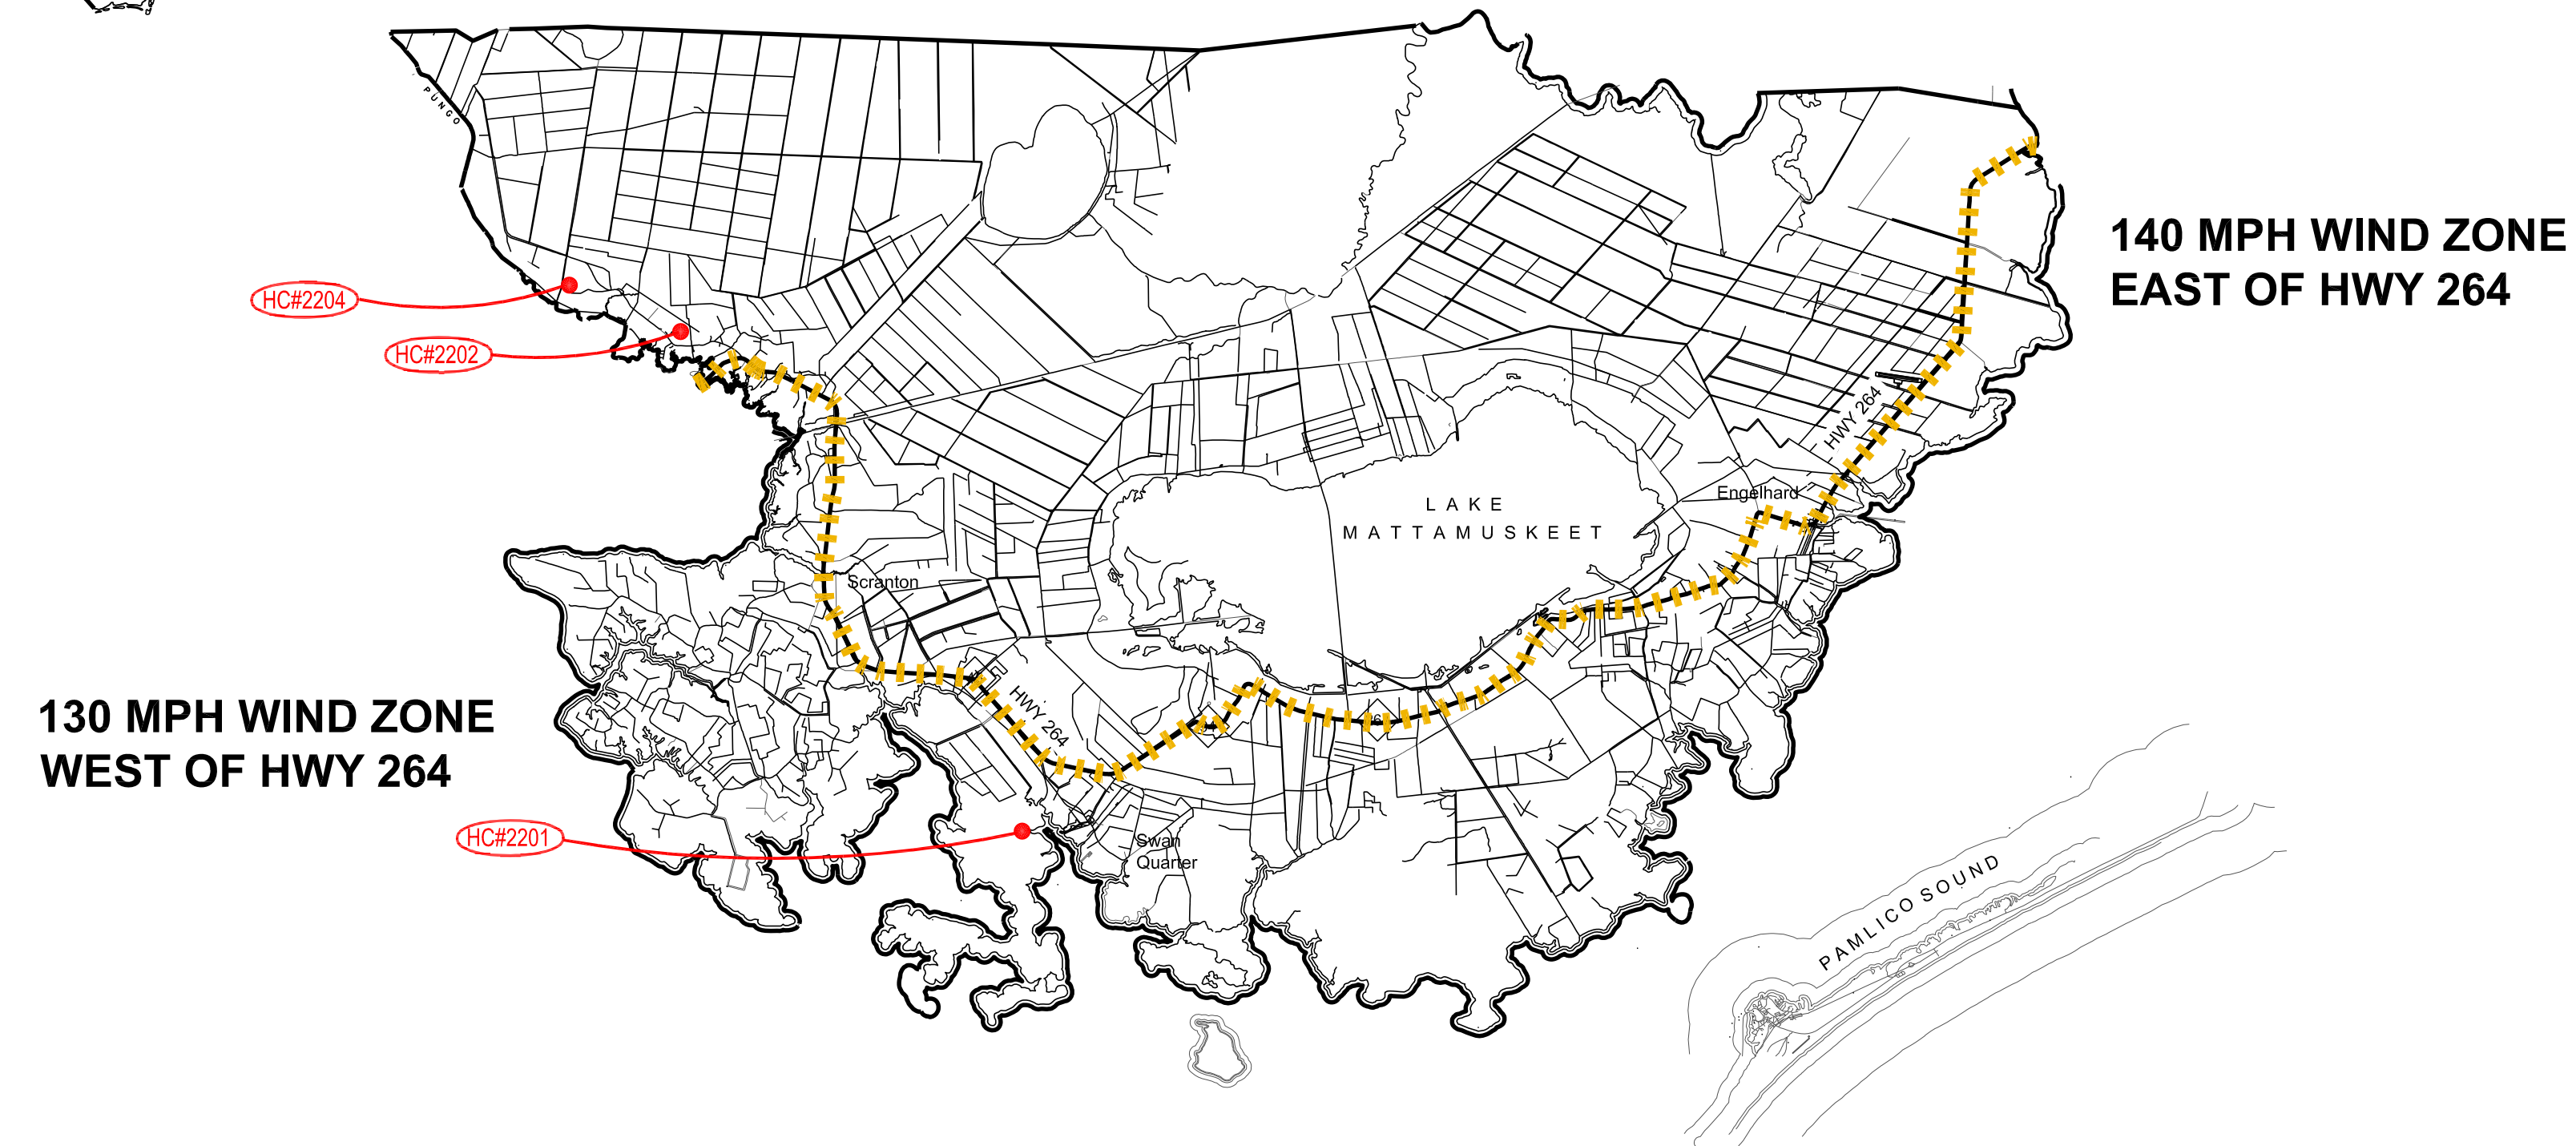

CONSULTING ENGINEERS, PA
 CIVIL, MUNICIPAL & STRUCTURAL ENGINEERS
 COMPREHENSIVE ENVIRONMENTAL SERVICES

- These plans can be viewed or downloaded for printing at the following ftp site: www.hydefmag.appianengrs.com
- Photo's taken at the time of engineers inspection are located at www.appianengrs.com (Hyde County FMAG)

\\P08052\Shared_Folder\22089-Hyde-County-FMAG\Cover-details-notes\22089-HYDE COUNTY-COVER.dwg - 24:36: 03/03/2023 - 10:21:35 AM